



ELEVATION E1

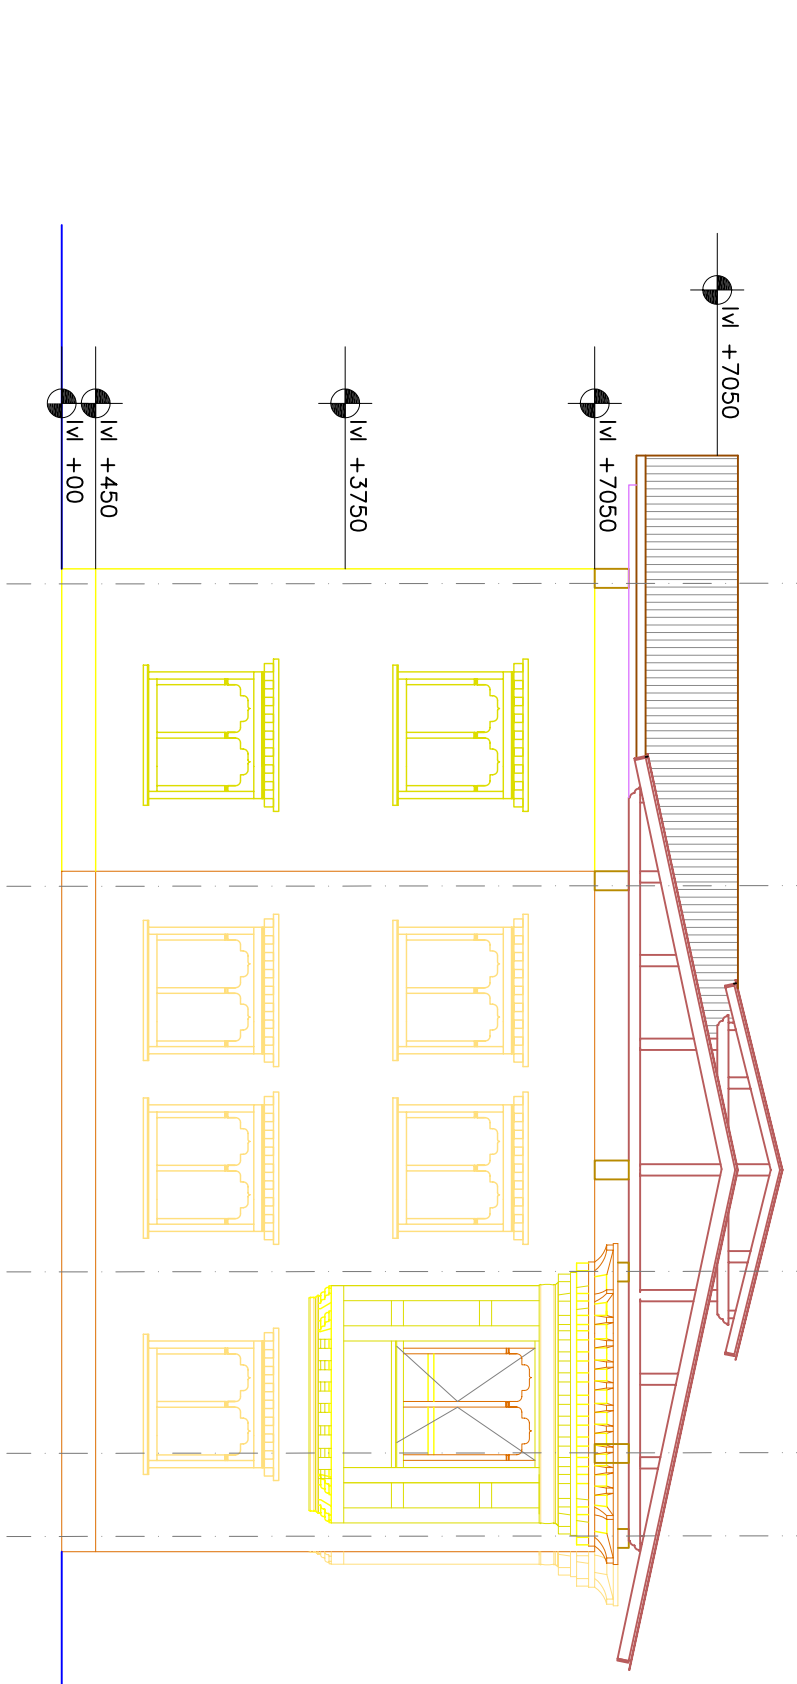

ELEVATION E2

		PROPOSED DESIGN OF PEMA YOEDLING DRATSHANG, PELRITHANG, GELEPHU	
BUILDING	DRATSHANG	DRAWING	ELEVATIONS -E1&E2
gandhara designs, pb:882, thimphu, bhutan. ph:325776 fax:328405 E-mail: gandhara@druknet.bt		REVISION SUFFIX	<input type="checkbox"/> <input type="checkbox"/> <input type="checkbox"/> <input type="checkbox"/> <input type="checkbox"/> <input type="checkbox"/> <input type="checkbox"/> <input type="checkbox"/> <input type="checkbox"/> <input type="checkbox"/>
CLIENT	AUM JYANCHUP DOMA TOBGYEL	NOTES	ALL DIMENSIONS ARE IN MILLIMETERS UNLESS SPECIFIED OTHERWISE ALL RELATIVE LEVELS ARE IN METERS UNLESS SPECIFIED OTHERWISE ALL DIMENSIONS MEASURE UNFINISHED SURFACES UNLESS SPECIFIED OTHERWISE ALL DIMENSIONS ARE TO BE READ AND NOT SCALED OFF ANY DISCREPANCY IN DRAWING IS TO BE BROUGHT TO THE IMMEDIATE NOTICE OF THE CONSULTANT/SUPERVISION TEAM MINOR ADJUSTMENTS NEED TO BE CARRIED OUT ON SITE TO MATCH WITH EXISTING BUILDING
ARCHITECTS	Gandhara Design	DRAWN BY	uyen
SIGN		CHECKED	Pem G.
DATE	05/05/06	SCALE	1:100
REVISION DETAILS		DRAWING NO	
NORTH		GD/2006	
		AD-06	